

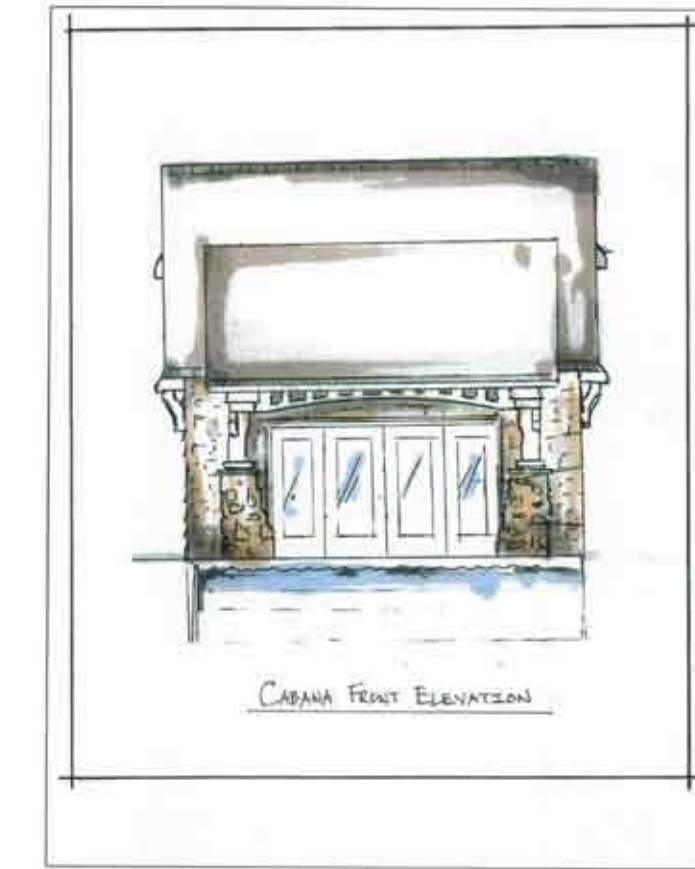
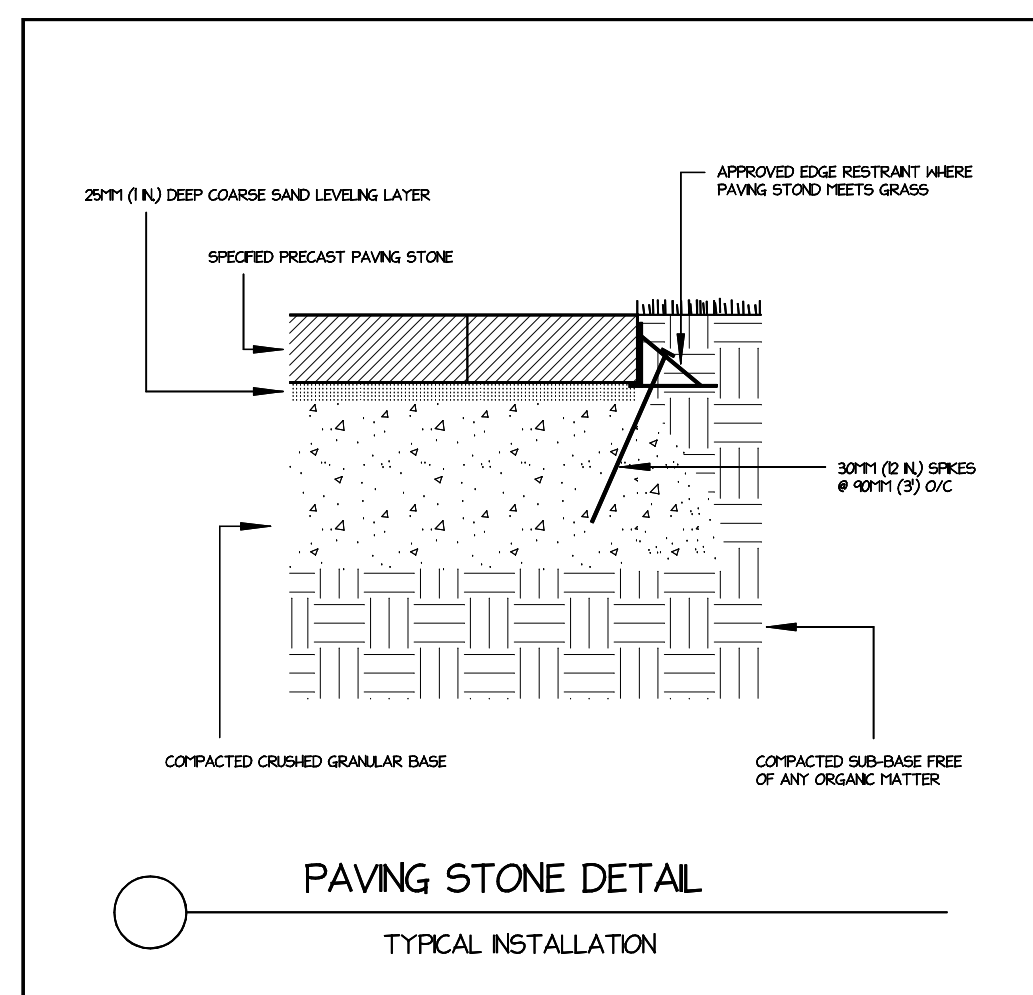


OVERVIEW DESIGN

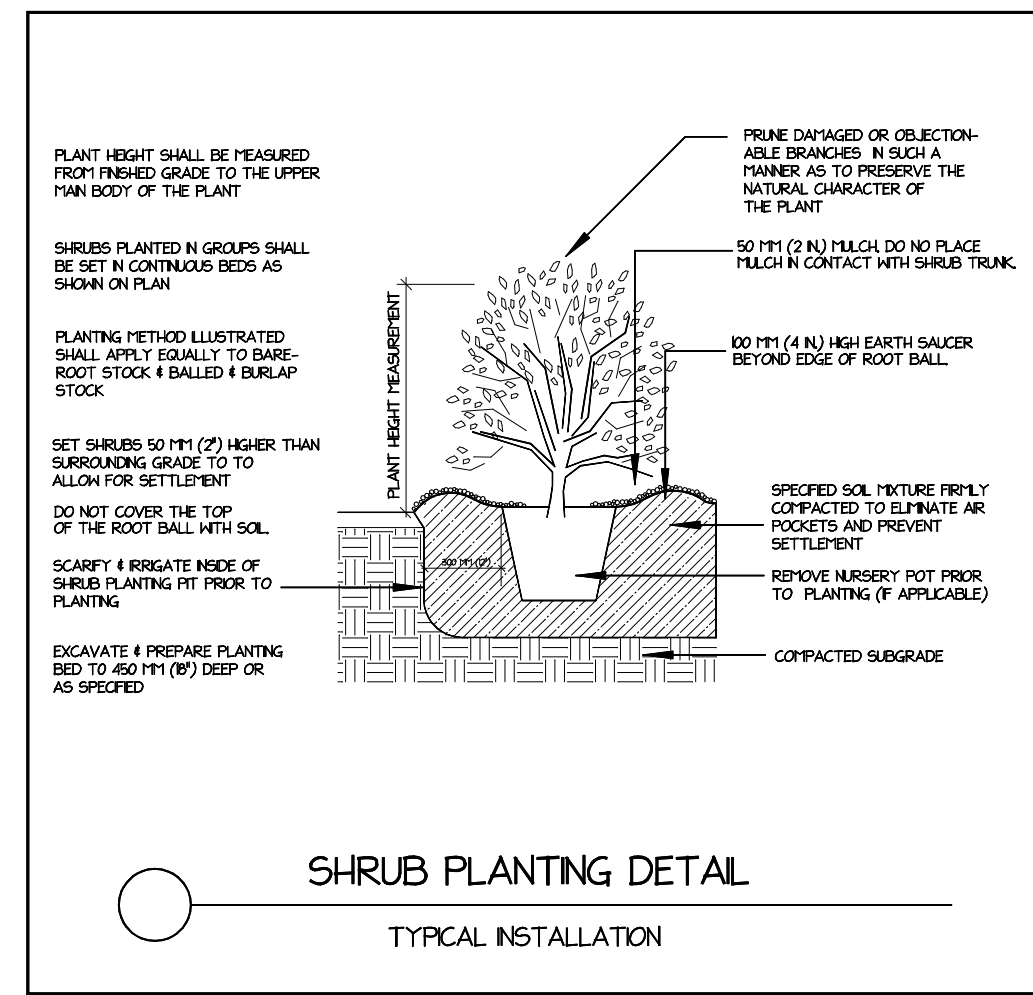

PERSPECTIVE DRAWING:

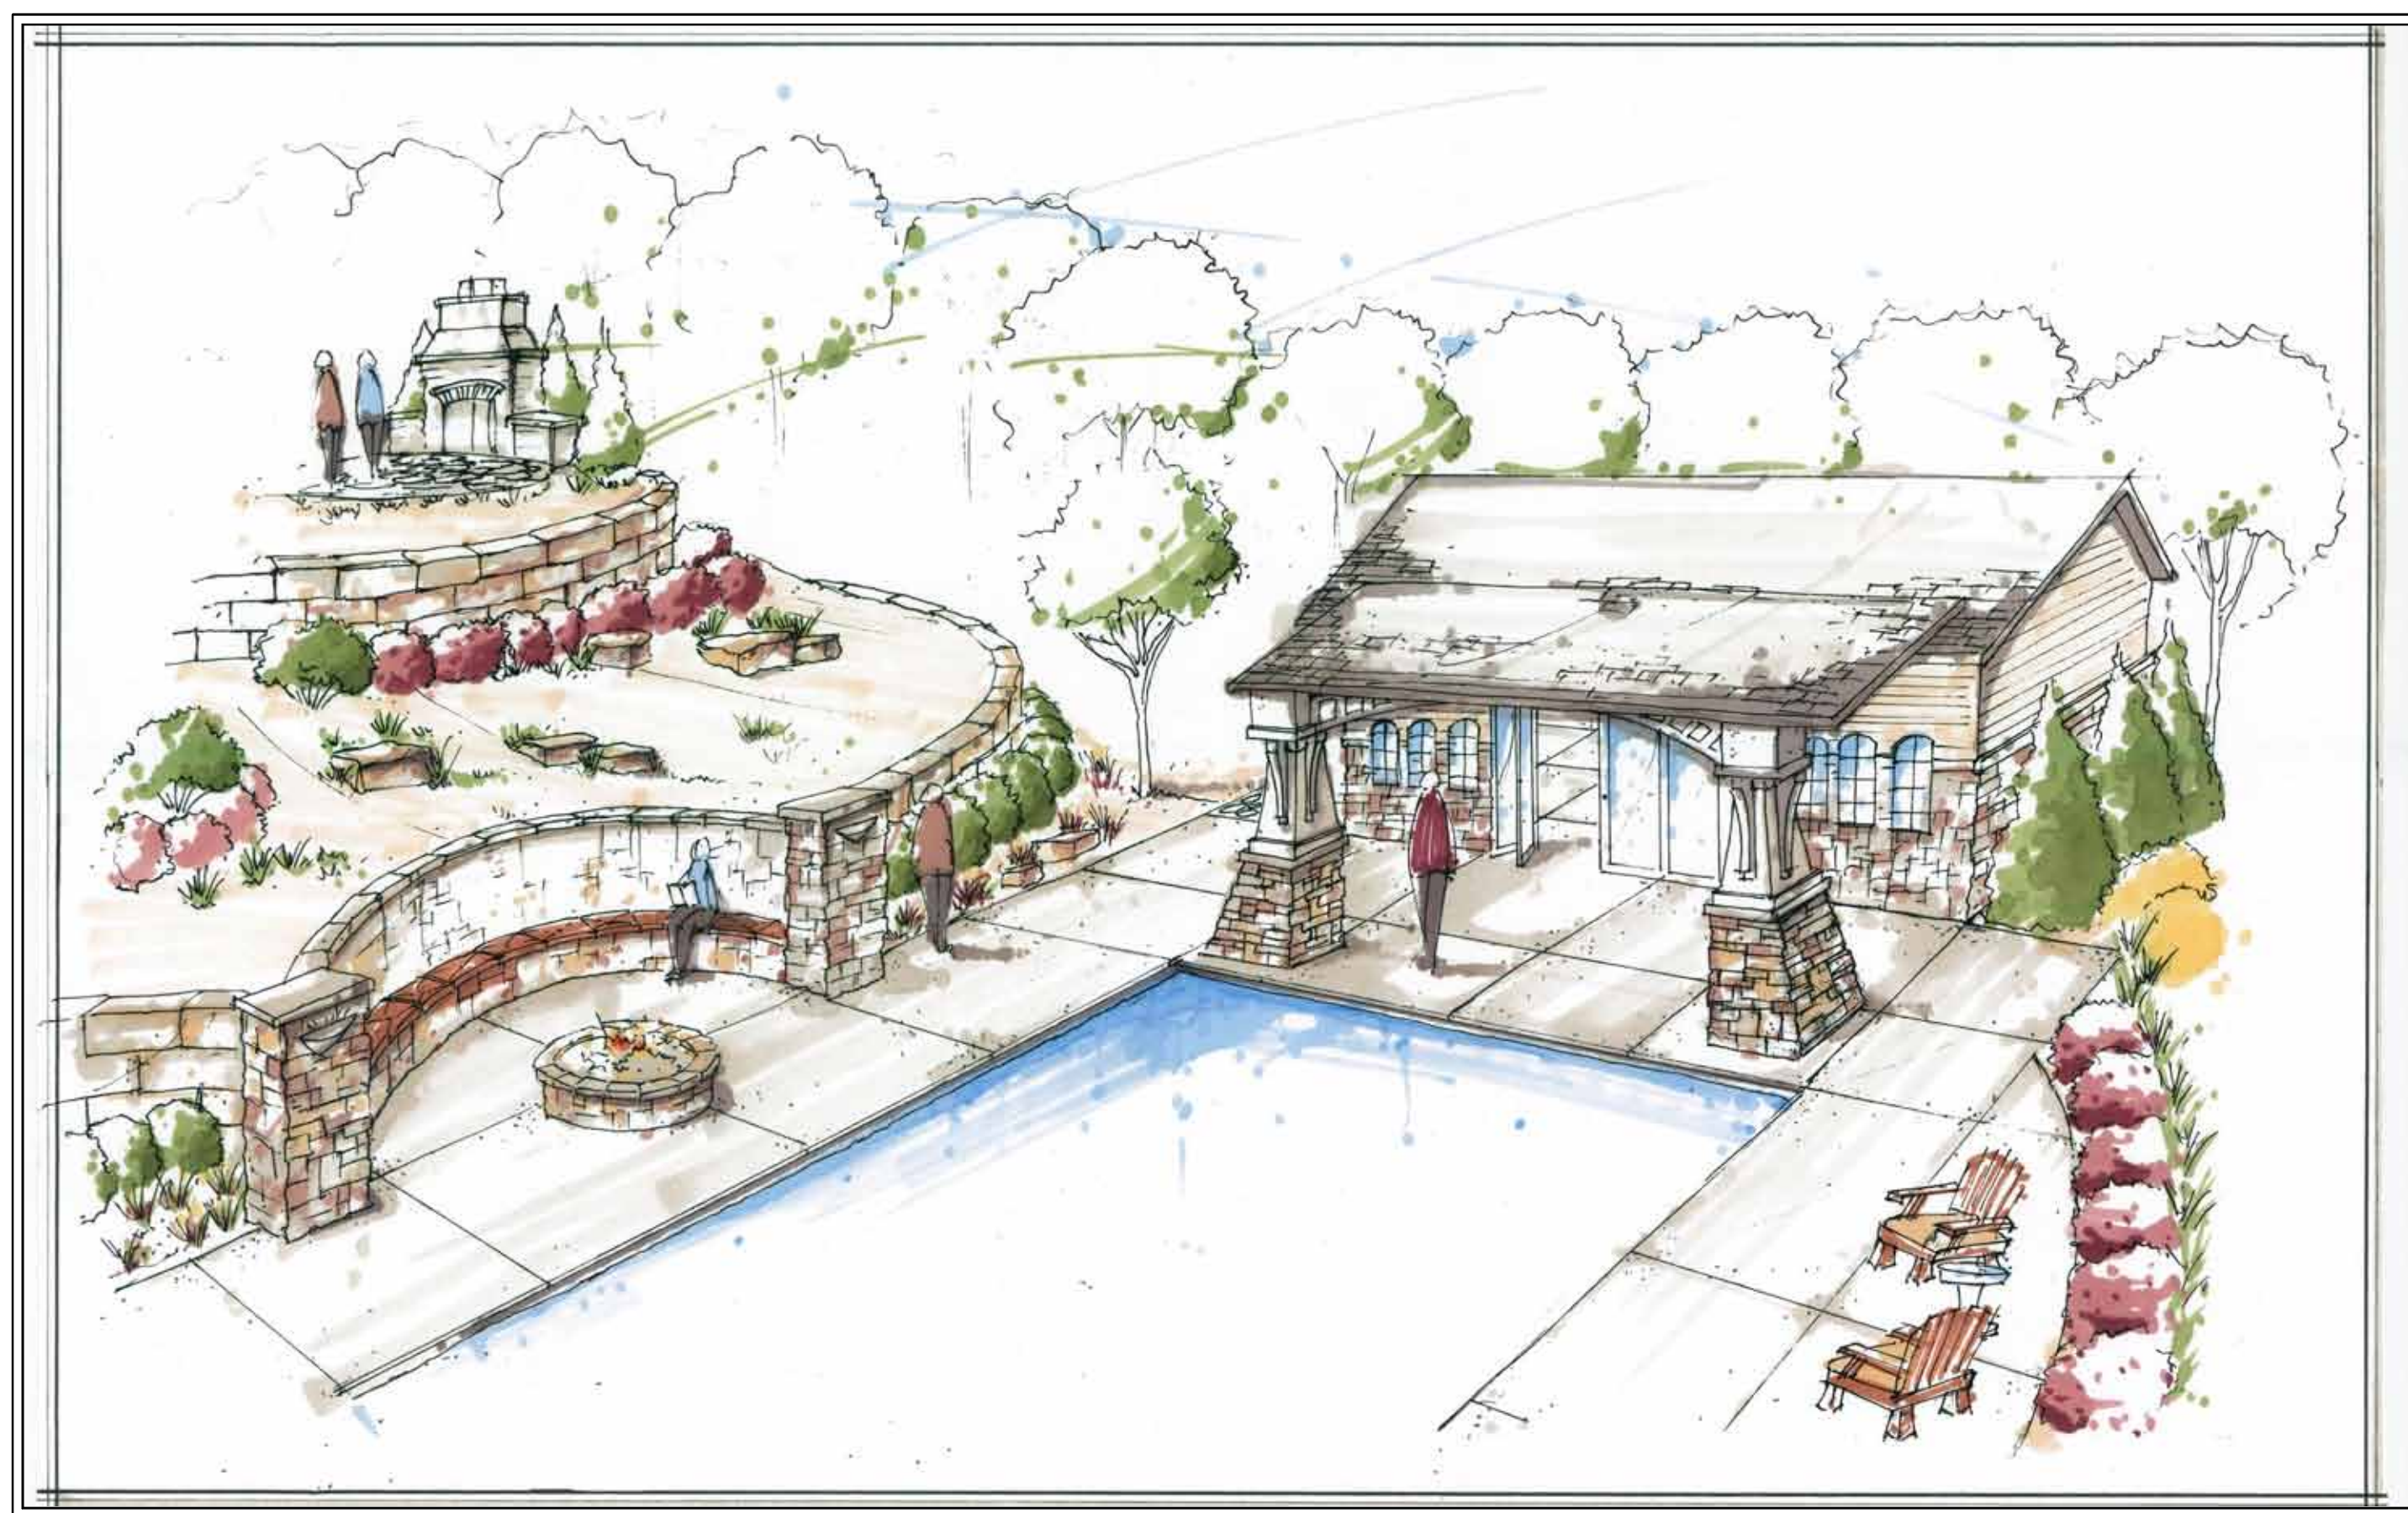

GROUND LEVEL DECK & WATER FEATURE




NOTES

No.	Date	Description

PROJECT NAME:

PROJECT ADDRESS:

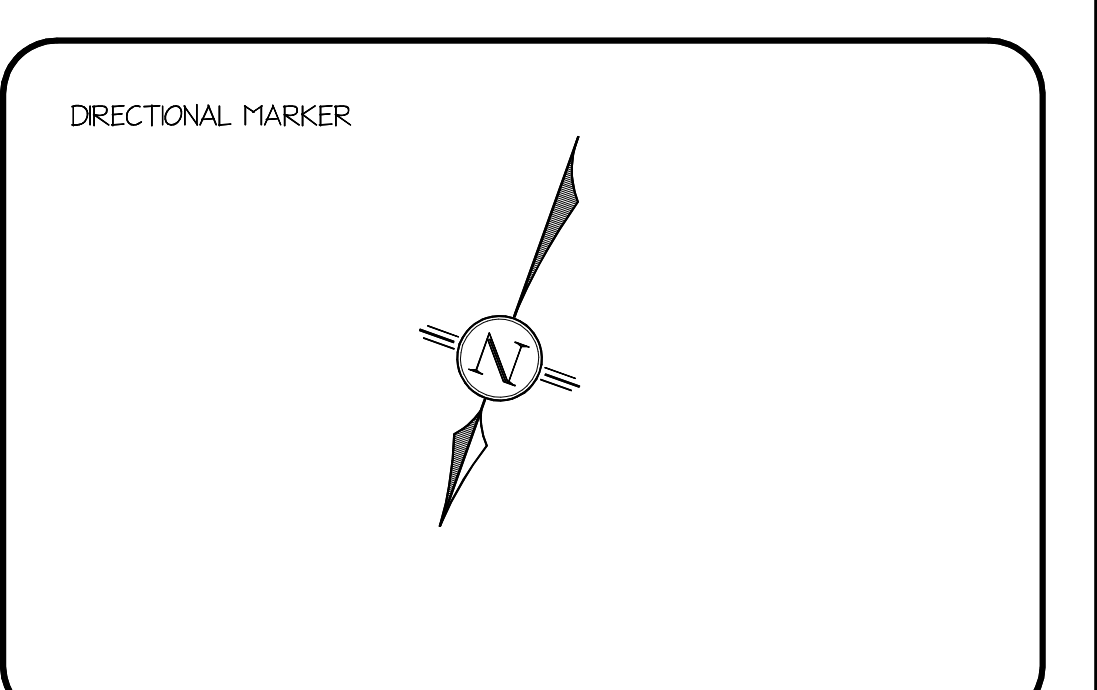

SCALE	1 / 8"	PROJECT NO.	R-5299
DRAWN BY	Eric R.	SHEET NO.	3
CHECKED BY	NRD		
DATE	4 / 22 / 12		
DATE OF PRINT	5 / 12 / 12		